




FRONT ELEVATION  
ESCALA 1/30

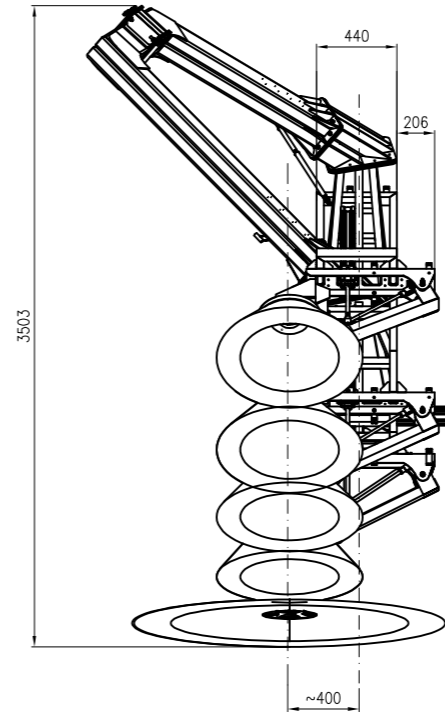


LATERAL SIDE  
ESCALA 1/30

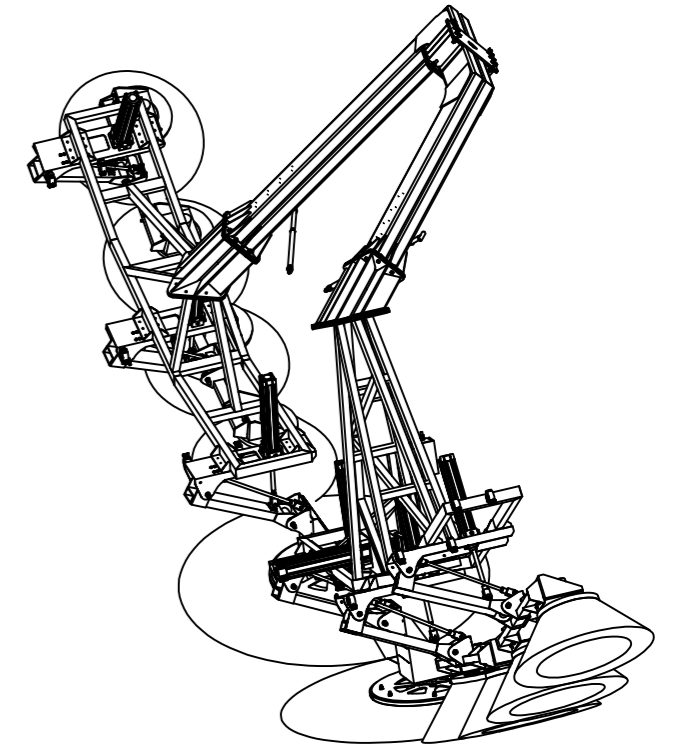

PERSPECTIVES  
SIN ESCALA

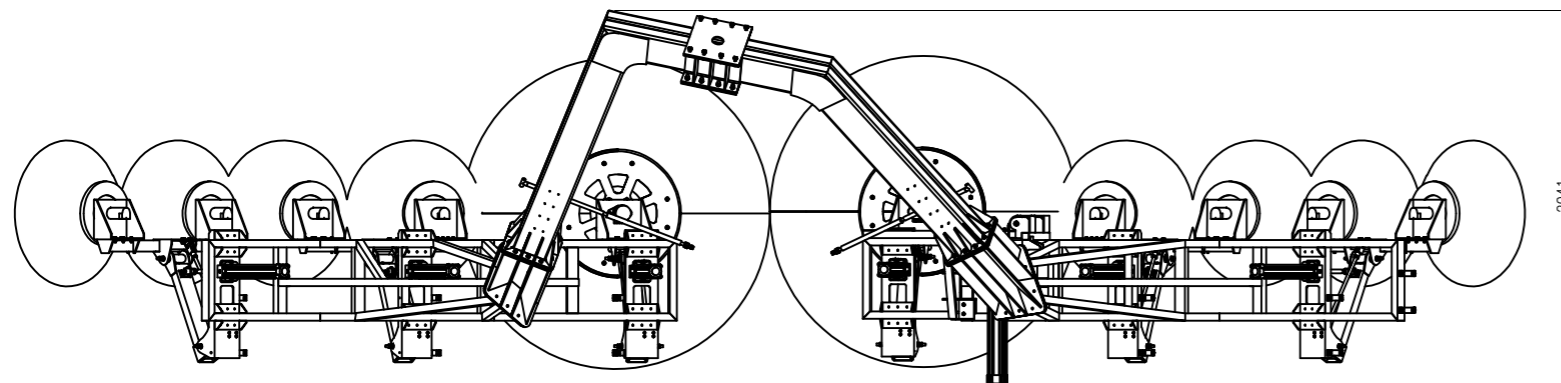

PLANT  
ESCALA 1/30

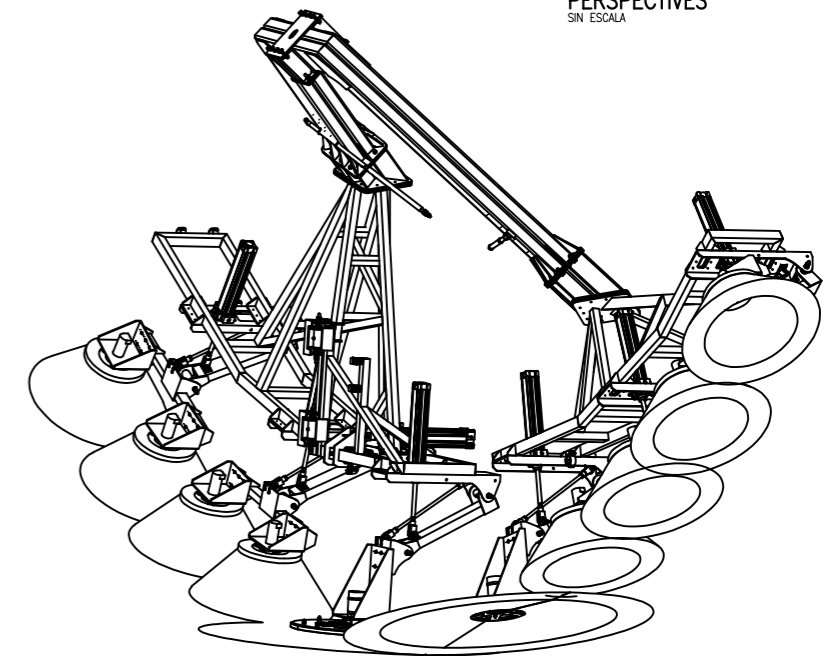

Project:		CLEANING EQUIPMENT BY BRUSHING FOR PARABOLIC MIRRORS ST 8.2 (BR-PTM) - CLEANING ON THE LEFT OF THE VEHICLE		Check. by: MBN	
Designation:		GENERAL PLANE		Approv. by: APP	
Scale: Indicated	Format: A2	Sheet: 01 of: 01	1123-PL-0000-00-0001-00	Rev: A	19/10/2020 Drawn by: JSG